


**BOTANICA**

**FIXED**

**SINGLE LITE (F)**

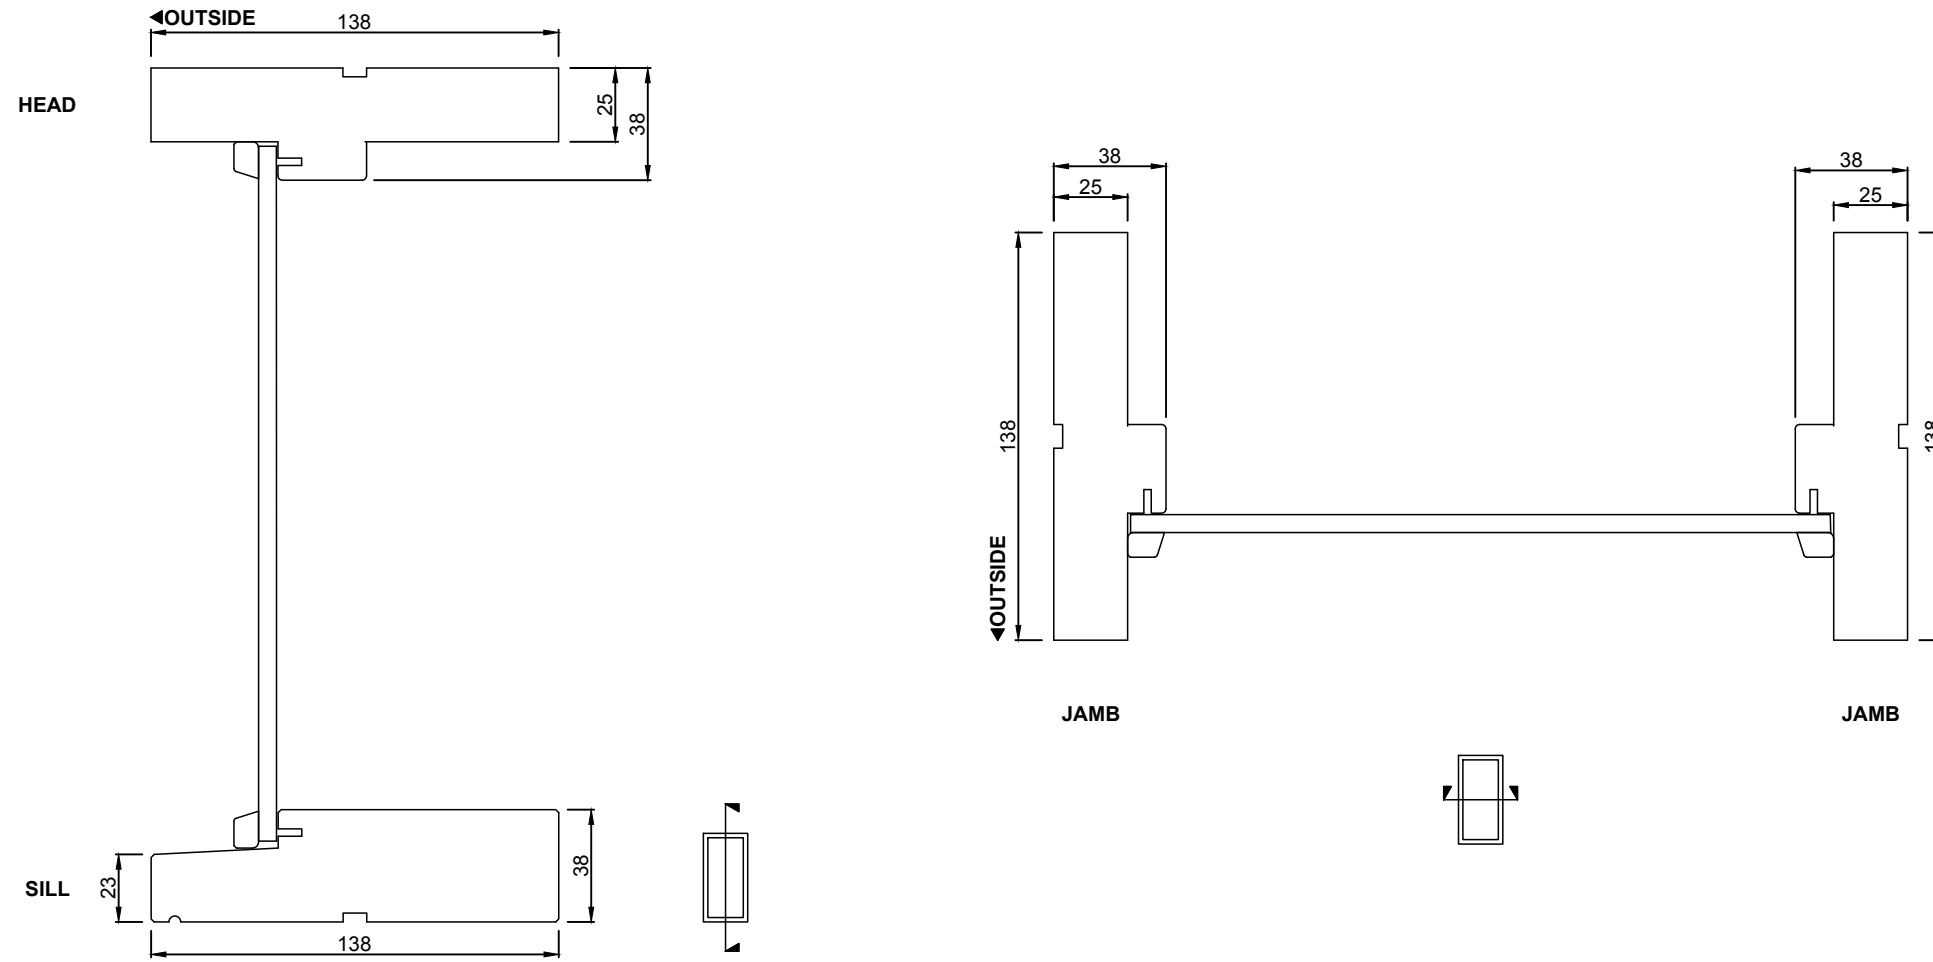


<p><b>Notice</b></p> <p>This drawing is confidential. This drawing and its copyright are the property of or to Trend Windows &amp; Doors and must not be used, disclosed or reproduced in any form whatsoever except as authorised in writing.</p> <p>This drawing must be returned with quotation and/or completion of job as applicable</p>	<p><b>Drawing Notice</b></p> <p>These are only a generic building in details to assist in the construction and installation of Trend Windows and Doors; please contact us for further information or enquiries.</p>	<p><b>Issue</b></p> <p>A</p>	<p><b>Modification</b></p> <p>FIRST ISSUE</p>	<p><b>Date</b></p> <p>FEB 18</p>	<p><b>Date</b></p> <p>08 02 2018</p>	<p><b>TREND</b> WINDOWS &amp; DOORS A JELLEN Company</p>
					<p>Revision</p> <p>A</p>	
					<p>Drawn</p> <p>P.G.</p>	

RANGE  
**BOTANICA**

PRODUCT  
**FIXED**

CONFIGURATION  
**MULTI LITE (FF / FF)**

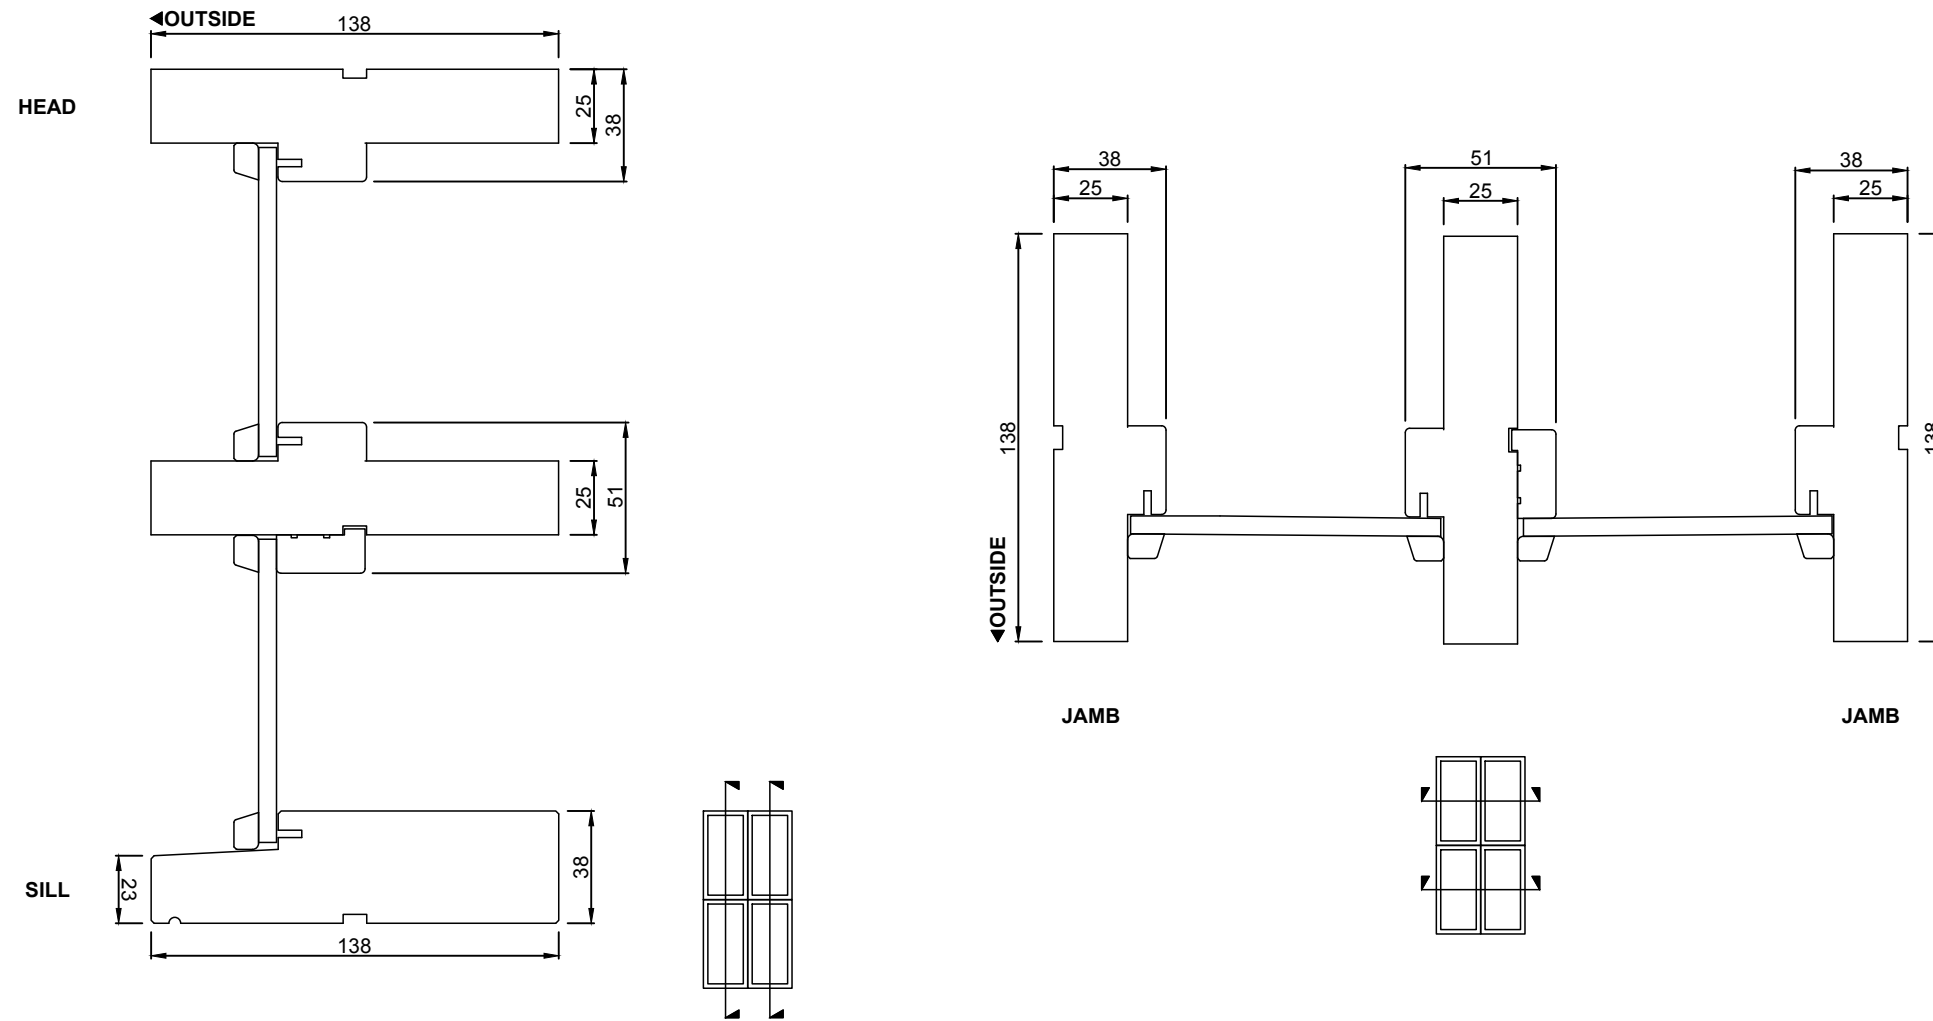

**Notice**

This drawing is confidential. This drawing and its copyright are the property of or to Trend Windows & Doors and must not be used, disclosed or reproduced in any form whatsoever except as authorised in writing.

This drawing must be returned with quotation and/or completion of job as applicable

**Drawing Notice**

These are only a generic building in details to assist in the construction and installation of Trend Windows and Doors; please contact us for further information or enquiries.

**Issue**

A

**Modification**

FIRST ISSUE

**Date**

FEB 18

**Date**

08 02 2018

**Revision**

A

**Drawn**




P.G.



RANGE  
**BOTANICA**

PRODUCT  
**FIXED**

CONFIGURATION  
**LOUVER INSERT**

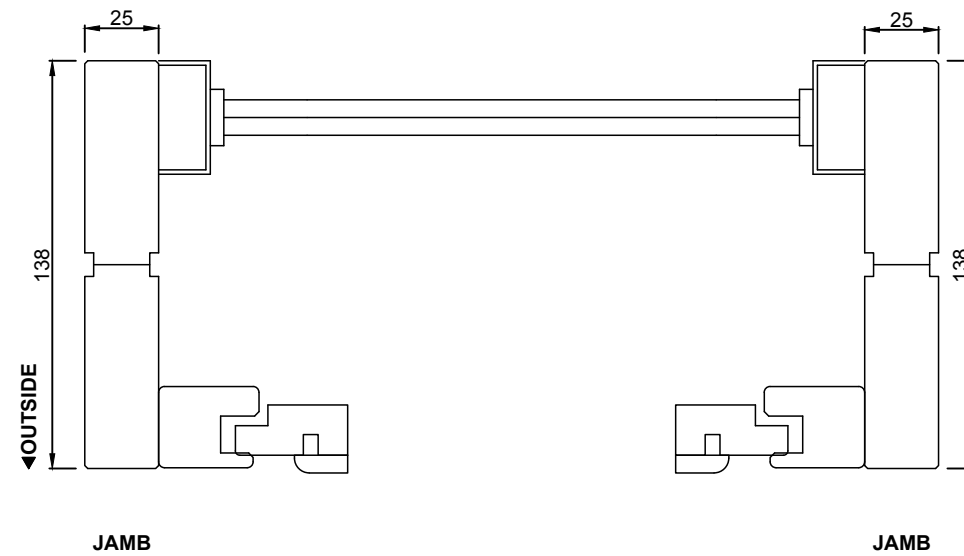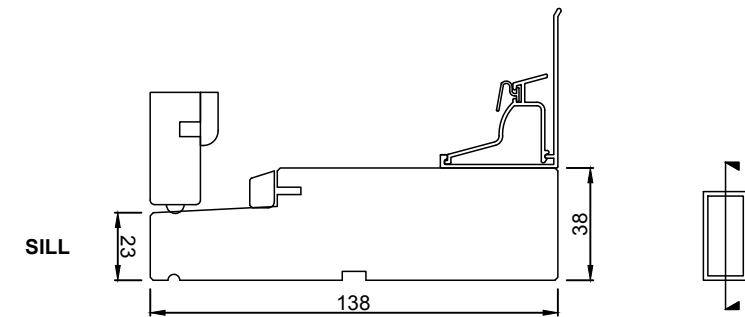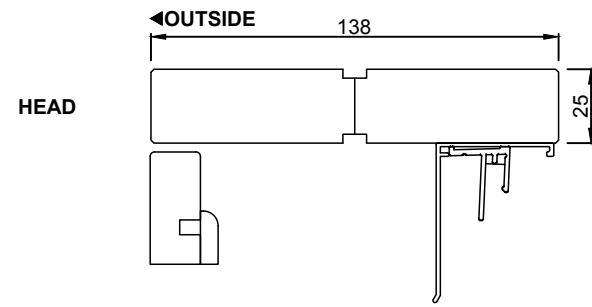

**Notice**

This drawing is confidential. This drawing and its copyright are the property of or to Trend Windows & Doors and must not be used, disclosed or reproduced in any form whatsoever except as authorised in writing.

This drawing must be returned with quotation and/or completion of job as applicable

**Drawing Notice**

These are only a generic building in details to assist in the construction and installation of Trend Windows and Doors; please contact us for further information or enquiries.

**Issue**

A

**Modification**

FIRST ISSUE

**Date**

FEB 18

**Date**

08 02 2018

**Revision**

A

**Drawn**


P.G.



RANGE  
**BOTANICA**

PRODUCT  
**FIXED**

CONFIGURATION  
**ANEETA INSERT**

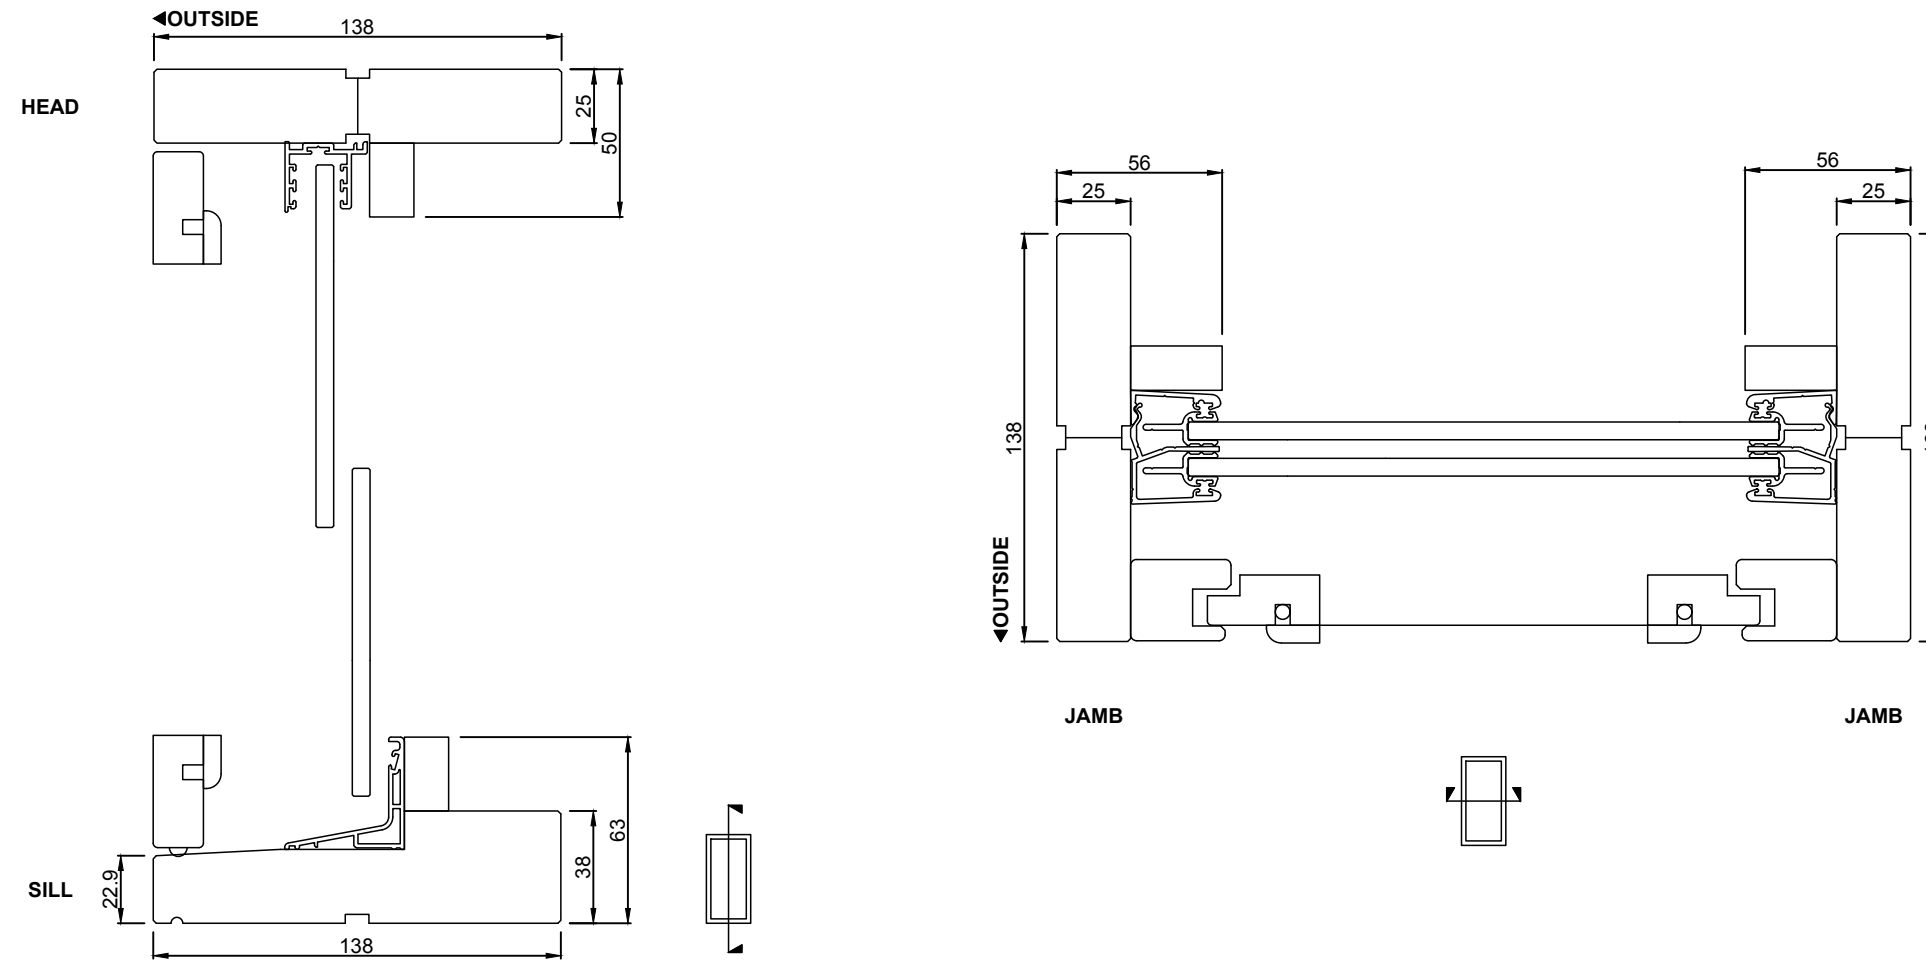

**Notice**

This drawing is confidential. This drawing and its copyright are the property of or to Trend Windows & Doors and must not be used, disclosed or reproduced in any form whatsoever except as authorised in writing.

This drawing must be returned with quotation and/or completion of job as applicable

**Drawing Notice**

These are only a generic building in details to assist in the construction and installation of Trend Windows and Doors; please contact us for further information or enquiries.

**Issue**

A

**Modification**

FIRST ISSUE

**Date**

FEB 18

**Date**

08 02 2018

**Revision**

A

**Drawn**


P.G.




RANGE  
**BOTANICA**

PRODUCT  
**FIXED**

CONFIGURATION  
**BUILDING IN DETAIL - BRICK VENEER**

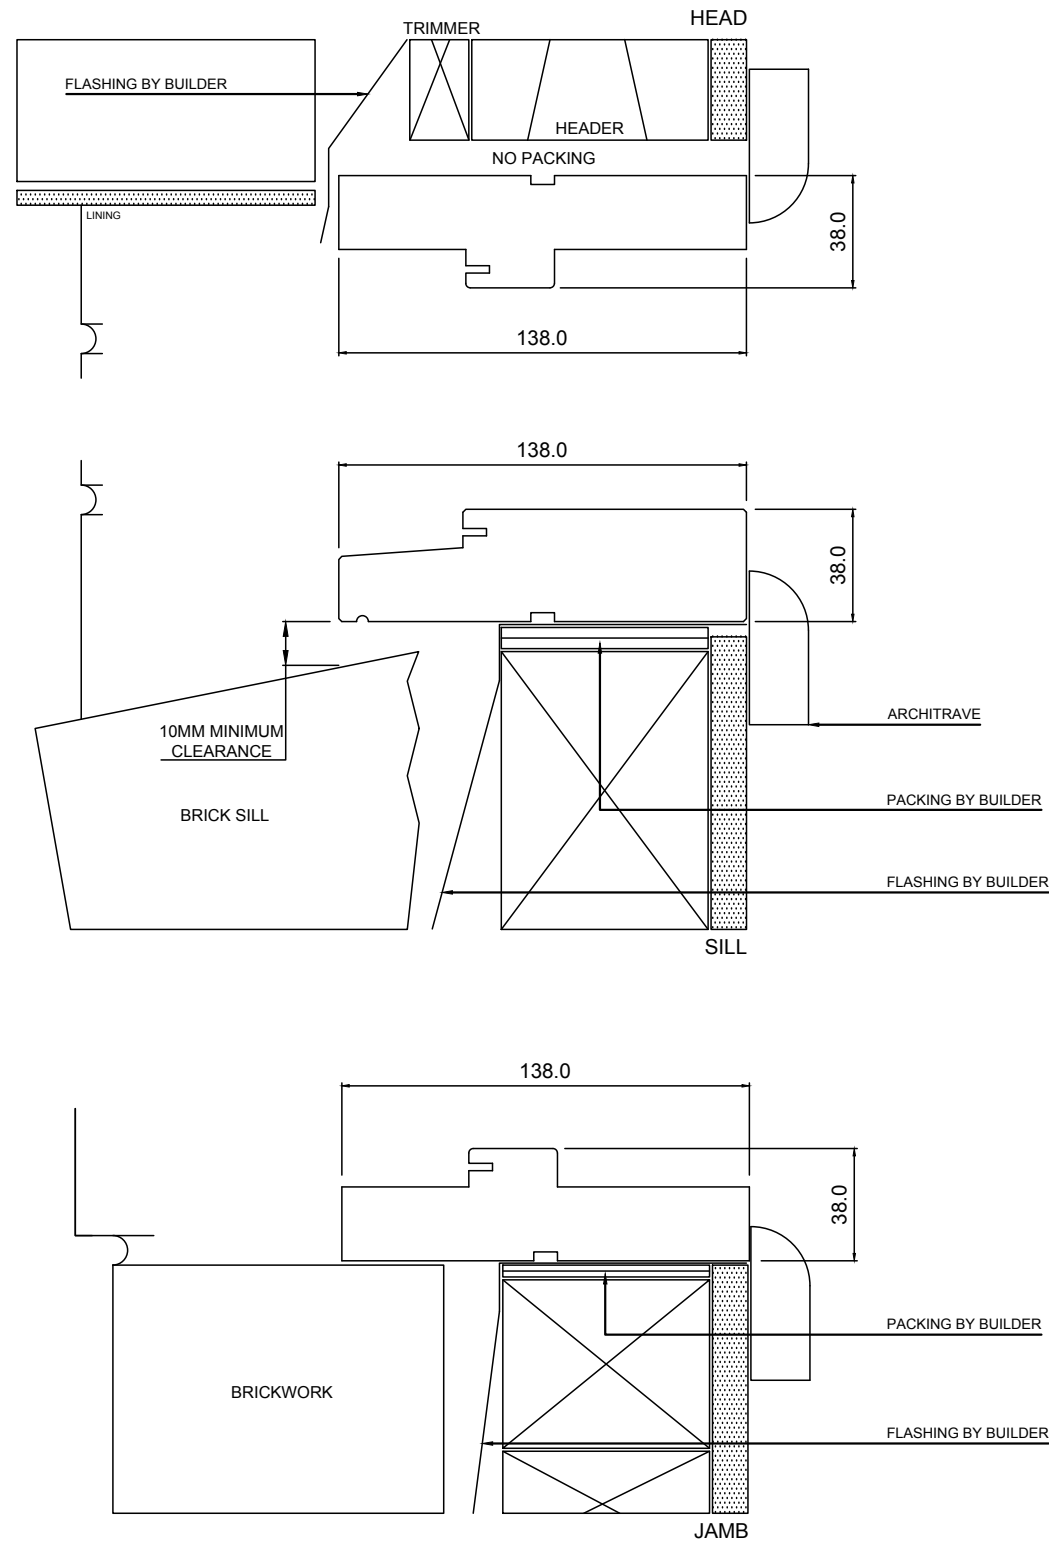


<p><b>Notice</b></p> <p>This drawing is confidential. This drawing and its copyright are the property of or to Trend Windows &amp; Doors and must not be used, disclosed or reproduced in any form whatsoever except as authorised in writing.</p> <p>This drawing must be returned with quotation and/or completion of job as applicable</p>	<p><b>Drawing Notice</b></p> <p>These are only a generic building in details to assist in the construction and installation of Trend Windows and Doors; please contact us for further information or enquiries.</p>	<p><b>Issue</b></p> <p>A</p>	<p><b>Modification</b></p> <p>FIRST ISSUE</p>	<p><b>Date</b></p> <p>APR 18</p>	<p><b>Date</b></p> <p>26 04 2018</p>	
					<p>Revision</p> <p>A</p>	
					<p>Drawn</p> <p>J.L</p>	
					<p>A JELLOWEN Company</p>	

RANGE  
**BOTANICA**

PRODUCT  
**FIXED**

CONFIGURATION  
**BUILDING IN DETAIL - DOUBLE BRICK**

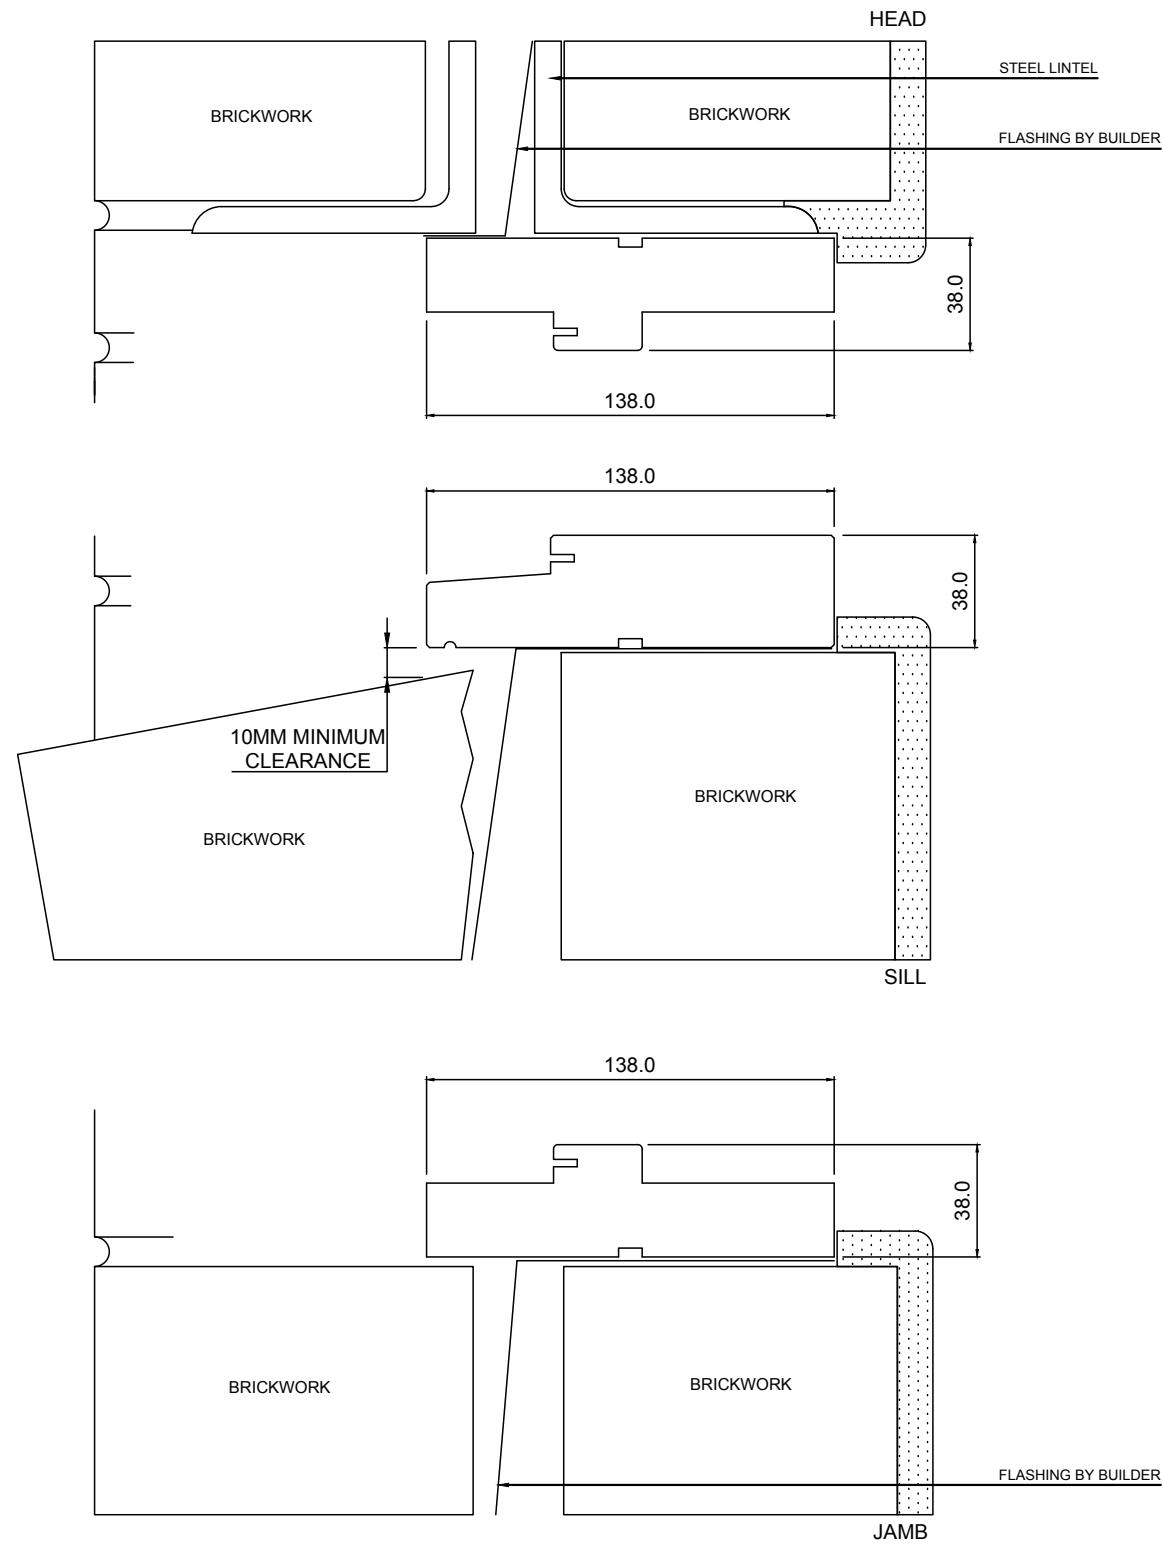




Notice	Drawing Notice	Issue	Modification	Date	Date
<p>This drawing is confidential. This drawing and its copyright are the property of or to Trend Windows &amp; Doors and must not be used, disclosed or reproduced in any form whatsoever except as authorised in writing.</p> <p>This drawing must be returned with quotation and/or completion of job as applicable</p>	<p>These are only a generic building in details to assist in the construction and installation of Trend Windows and Doors; please contact us for further information or enquiries.</p>	A	FIRST ISSUE	APR 18	26 04 2018
					Revision
					A
					Drawn
					J.L.



RANGE  
**BOTANICA**

PRODUCT  
**FIXED**

CONFIGURATION  
**BUILDING IN DETAIL - CLADDING**

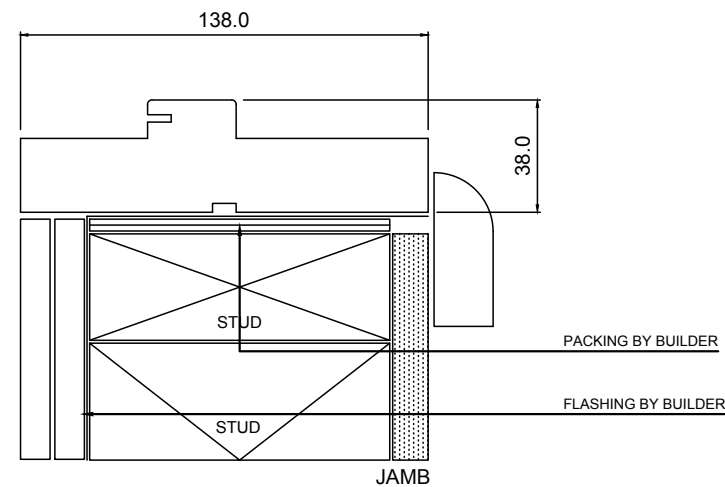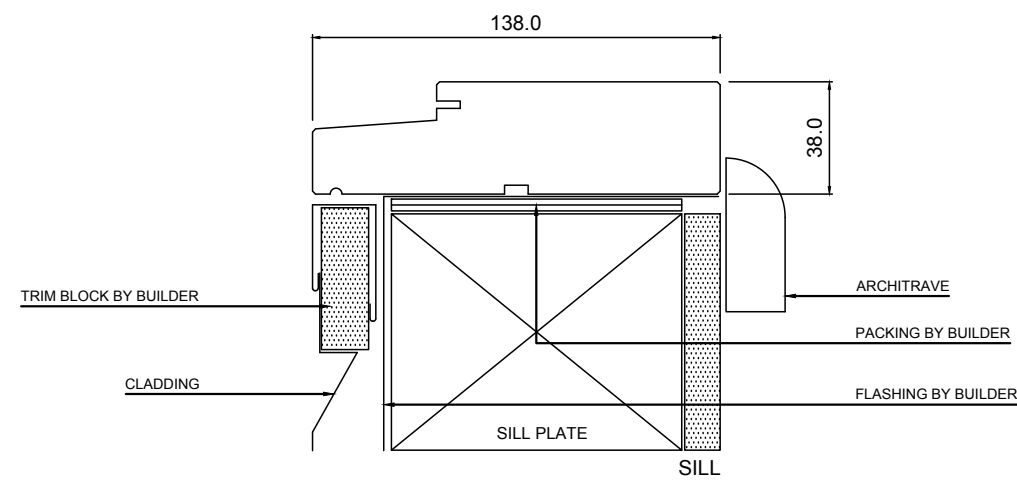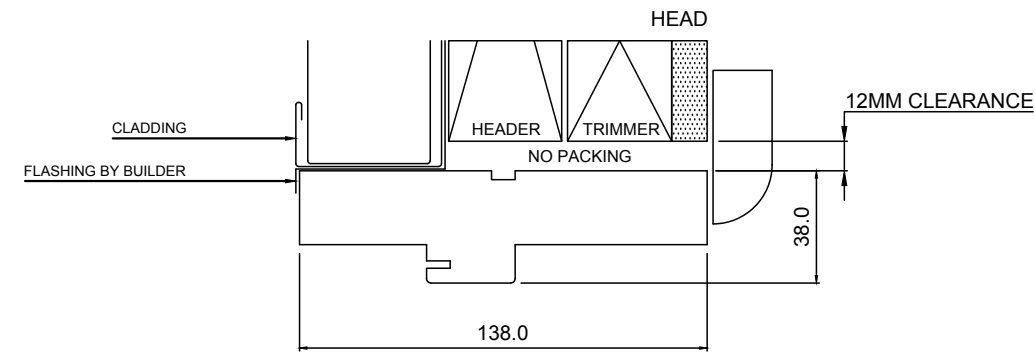

**Notice**

This drawing is confidential. This drawing and its copyright are the property of or to Trend Windows & Doors and must not be used, disclosed or reproduced in any form whatsoever except as authorised in writing.

This drawing must be returned with quotation and/or completion of job as applicable

**Drawing Notice**

These are only a generic building in details to assist in the construction and installation of Trend Windows and Doors; please contact us for further information or enquiries.

**Issue**

A

**Modification**

FIRST ISSUE

**Date**

APR 18

**Date**

26 04 2018

**Revision**

A

**Drawn**

J.L

